

Restrictions for Alder Court

All front exterior windows, and doors to remain the same colour

Roof to be changed at the same time and same colour as the rest of the block


Fencing rear yards see diagram below

Easement - Fencing must be inside easement.

REGISTRAR'S COMPILED PLAN 1

20

LOT 14

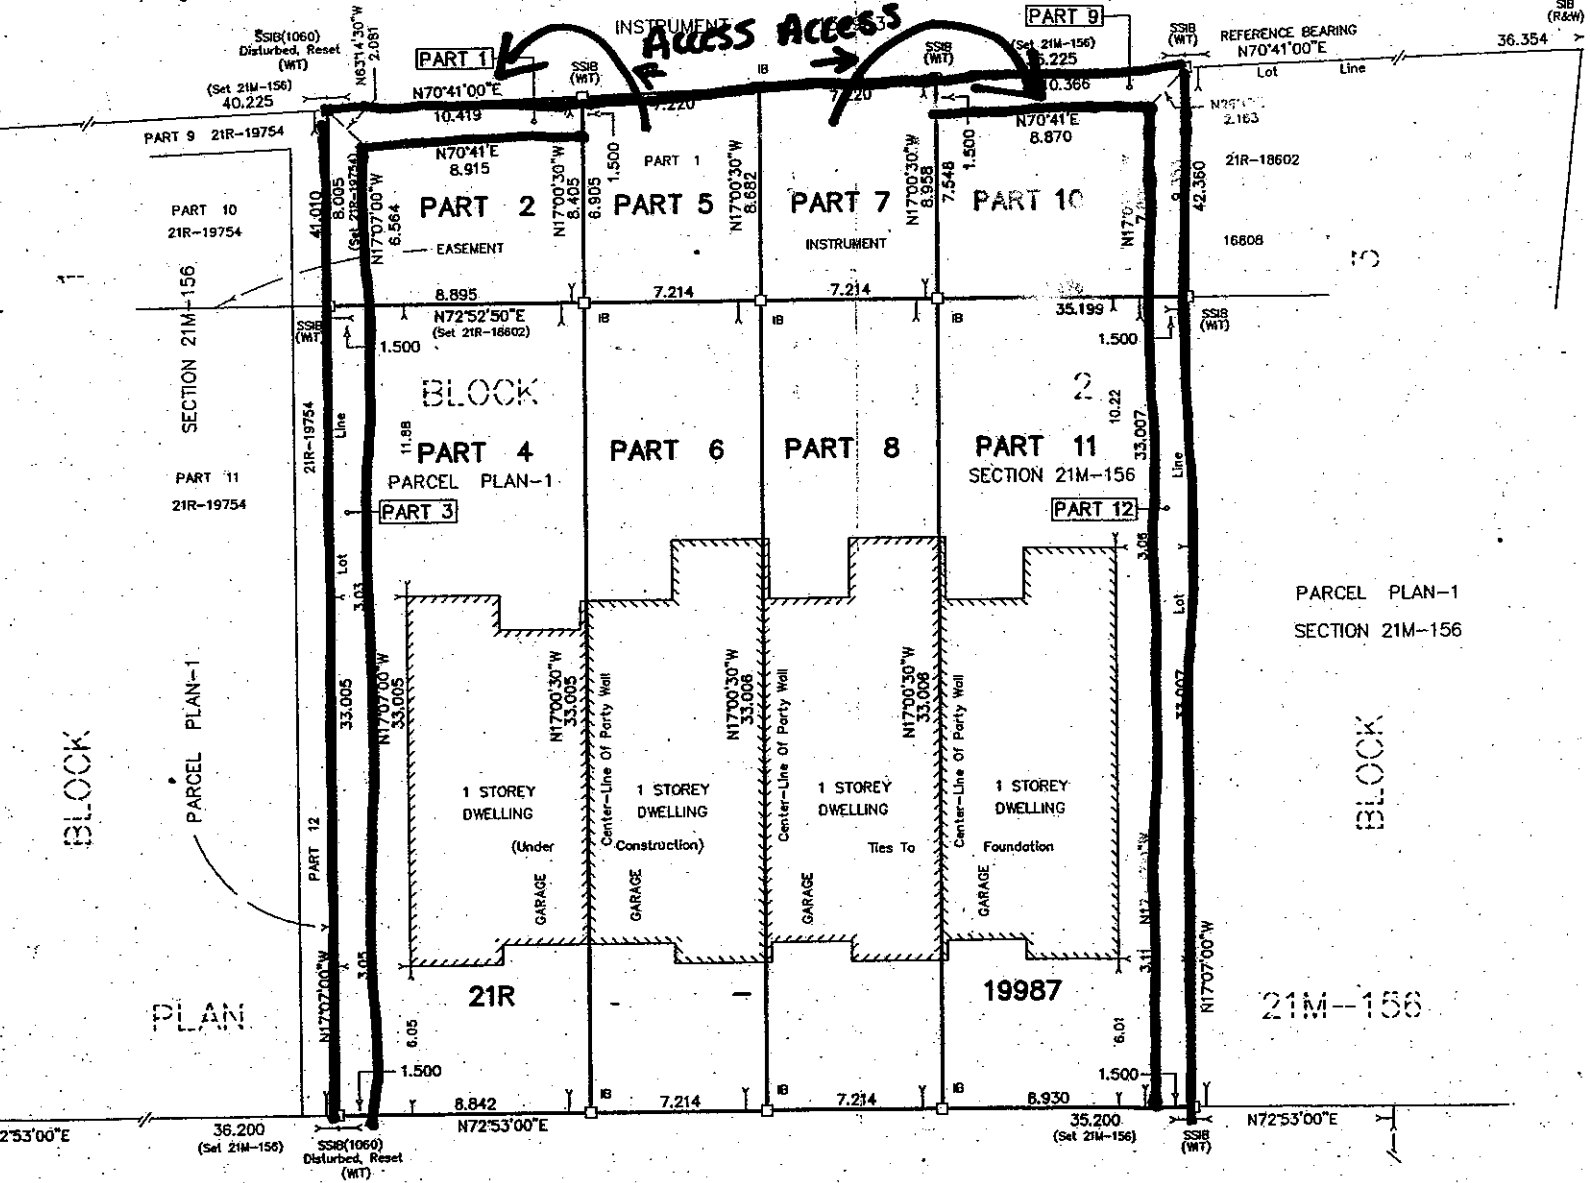

ALDER

COURT

(Plan 21M-156)

0.000
21M-156

SURV

I CERT